



**1 ROOF FRAMING PLAN**  
S-2  
SCALE 1:50

**ROOF LOADS:**  
LIVE LOAD = 1.5 kPa  
DEAD LOAD = 0.8 kPa


HATCH DENOTES DOOR AND WINDOW LINTELS.  
SEE TYP. DETAILS ON DWG S-2 FOR REINF.

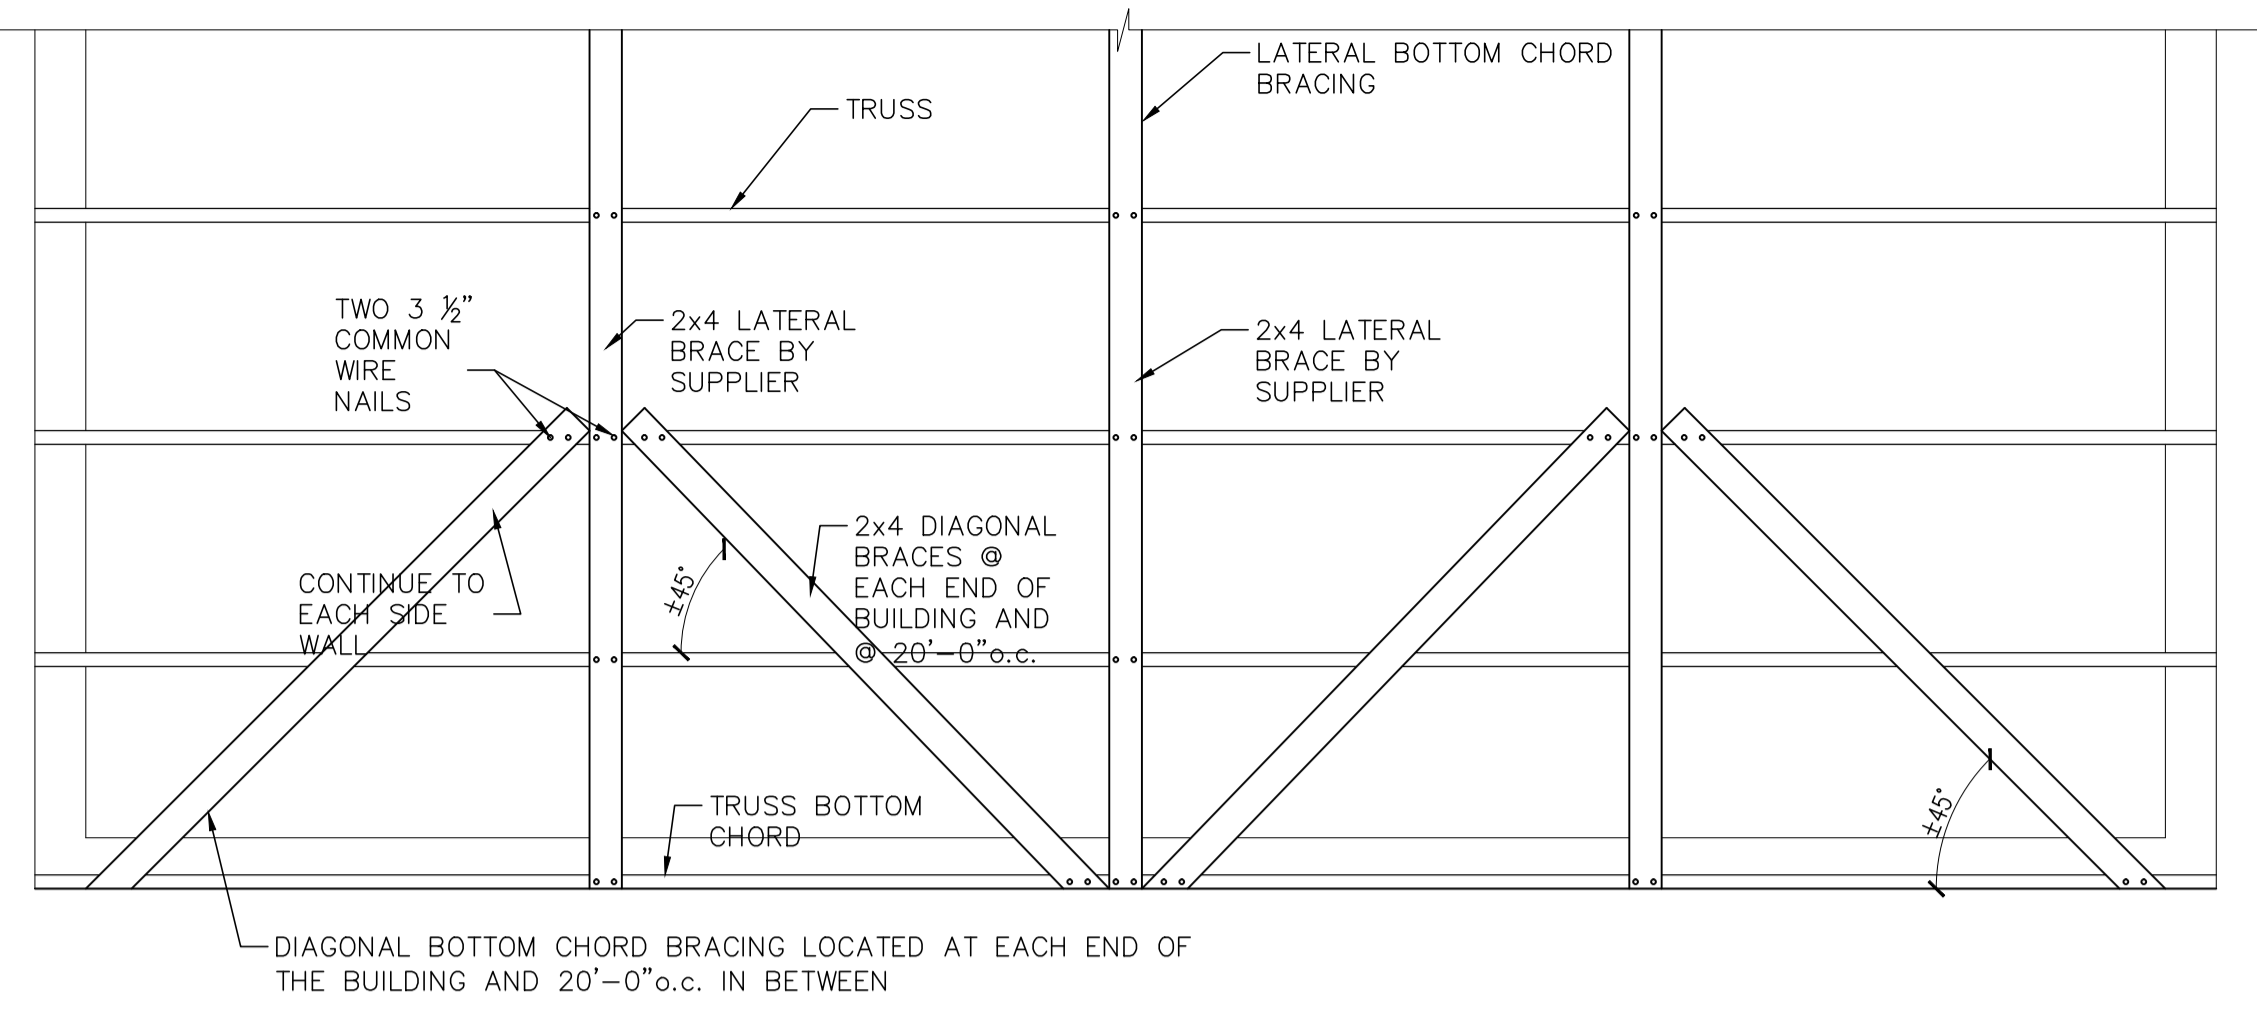


**3 BOTTOM CHORD BRACING PLAN DETAIL**  
S-2  
NTS

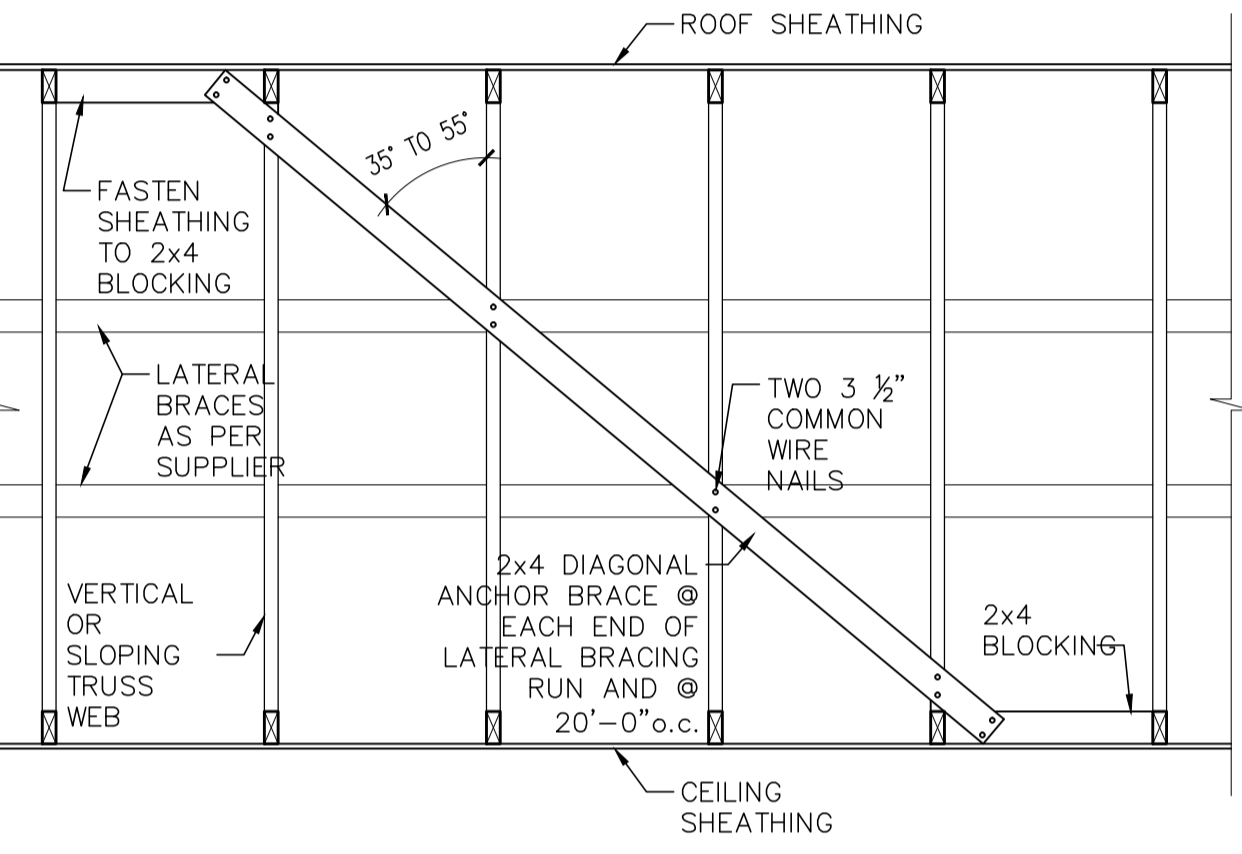


**4 ANCHOR BRACING DETAIL**  
S-2  
NTS

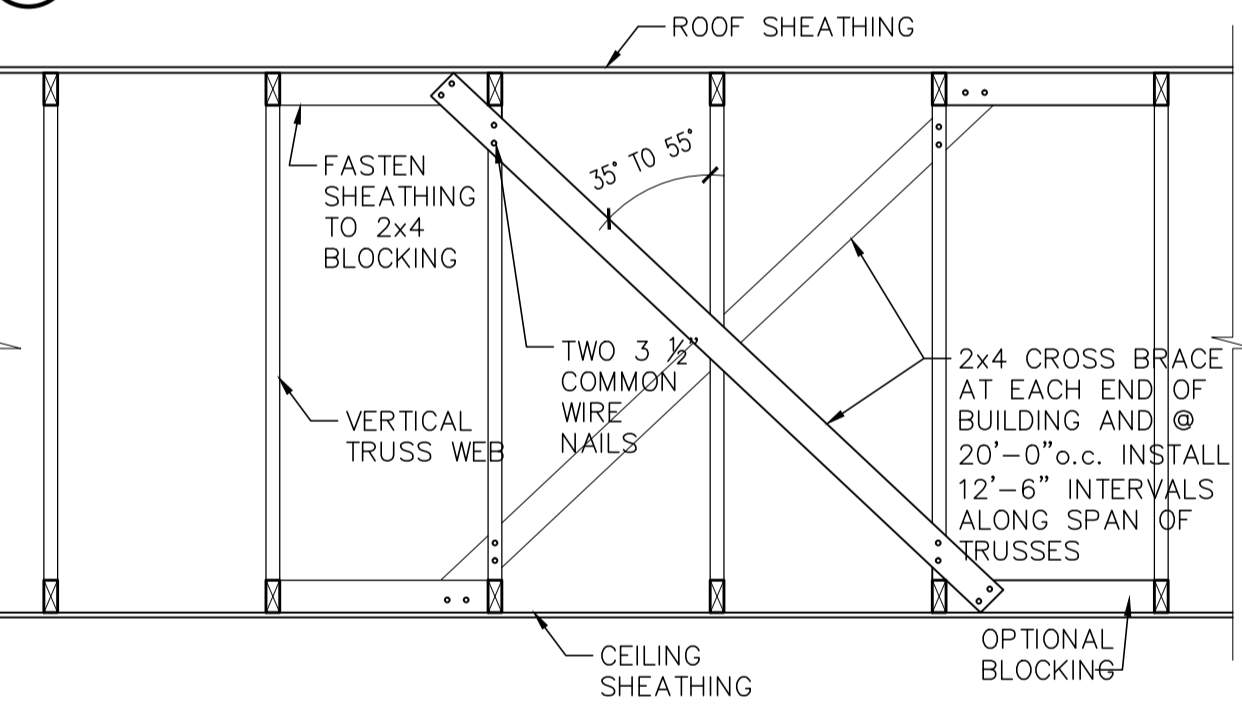


**5 TYPICAL CROSS BRACING DETAIL**  
S-2  
NTS

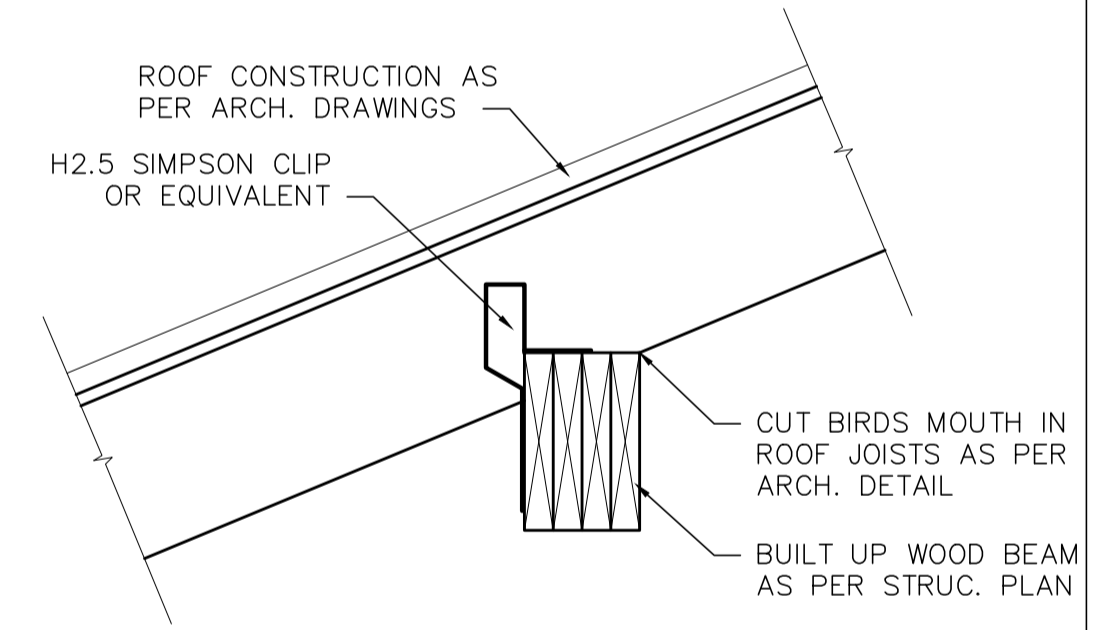


**6 TYP. SECTION - NOTCHED RAFTERS**  
S-2  
1:20

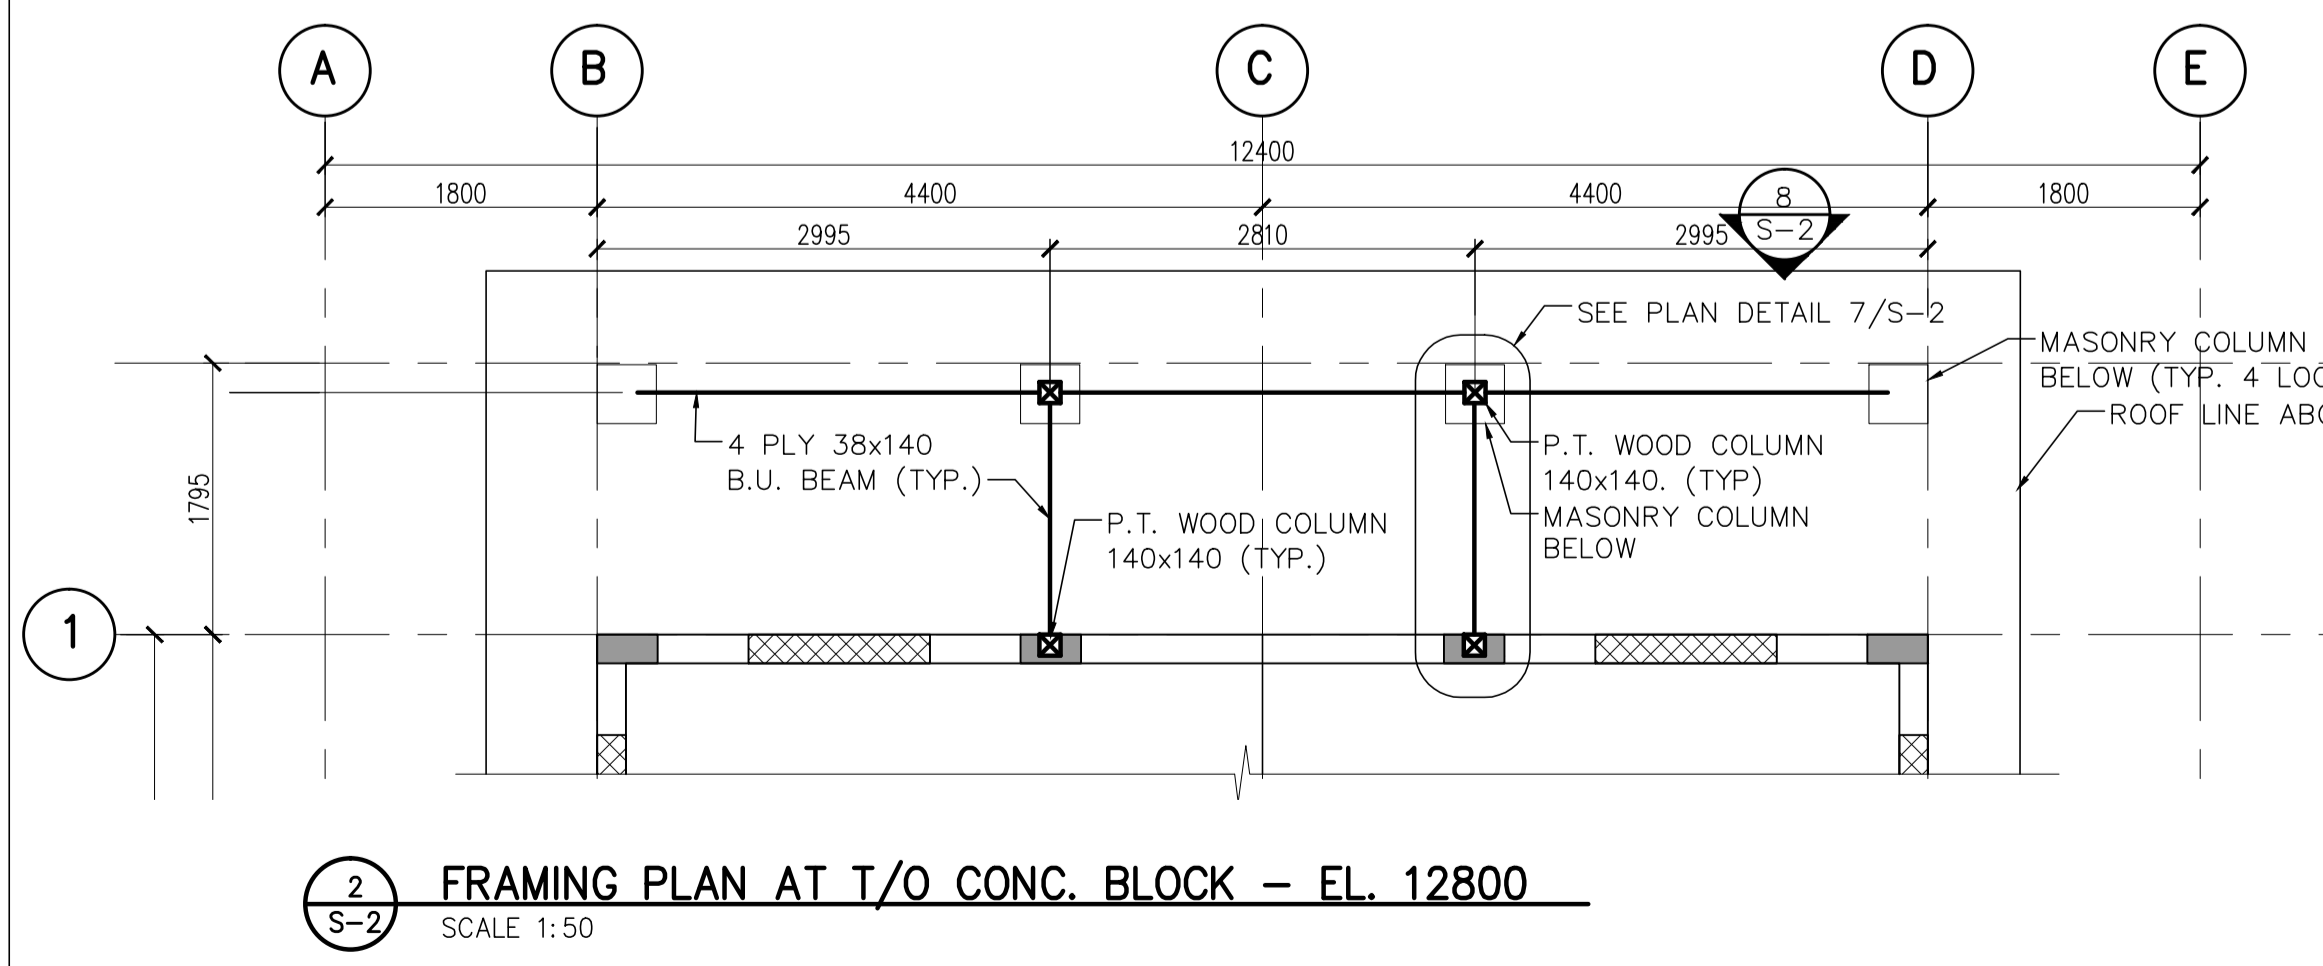

**2 FRAMING PLAN AT T/O CONC. BLOCK - EL. 12800**  
S-2  
SCALE 1:50

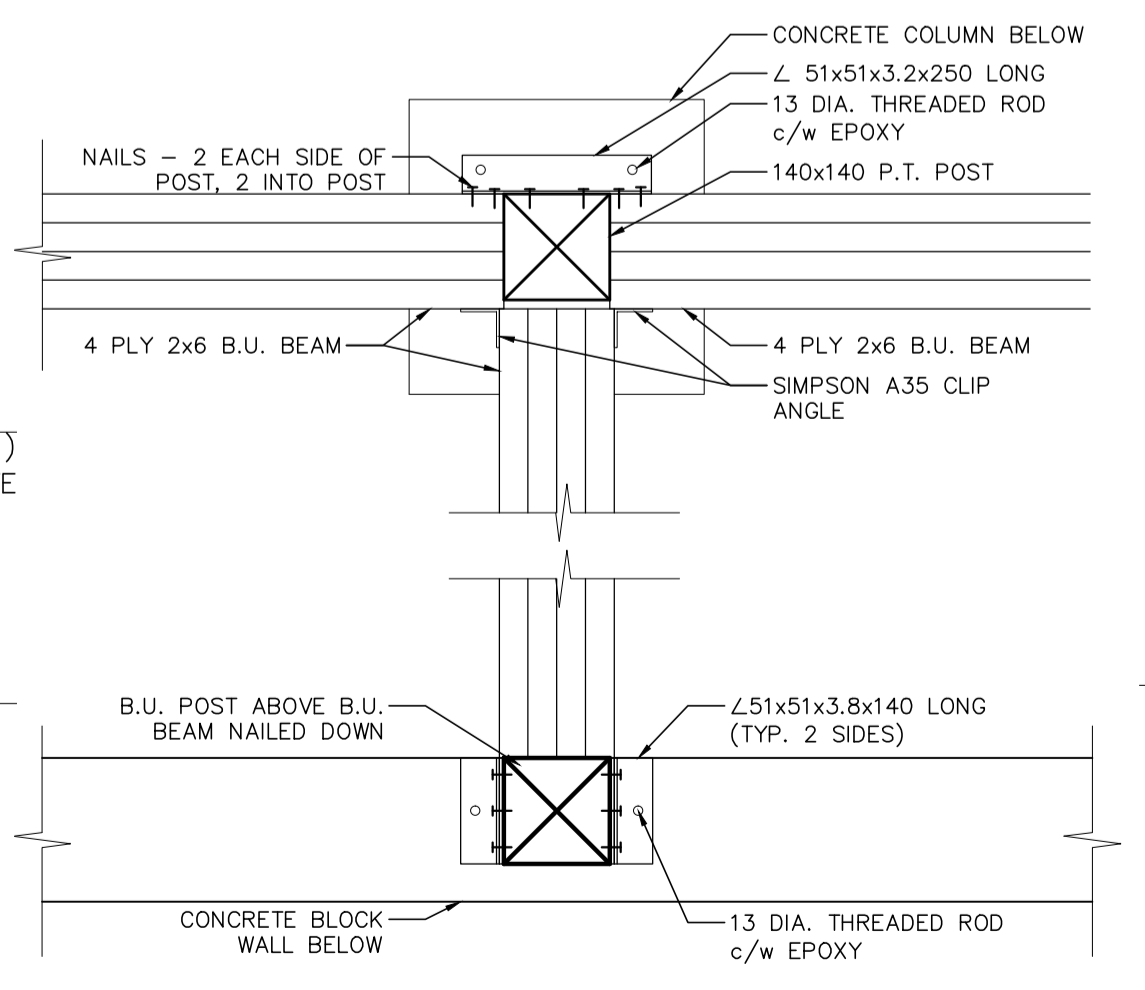

**7 PLAN DETAIL**  
S-2  
SCALE 1:10

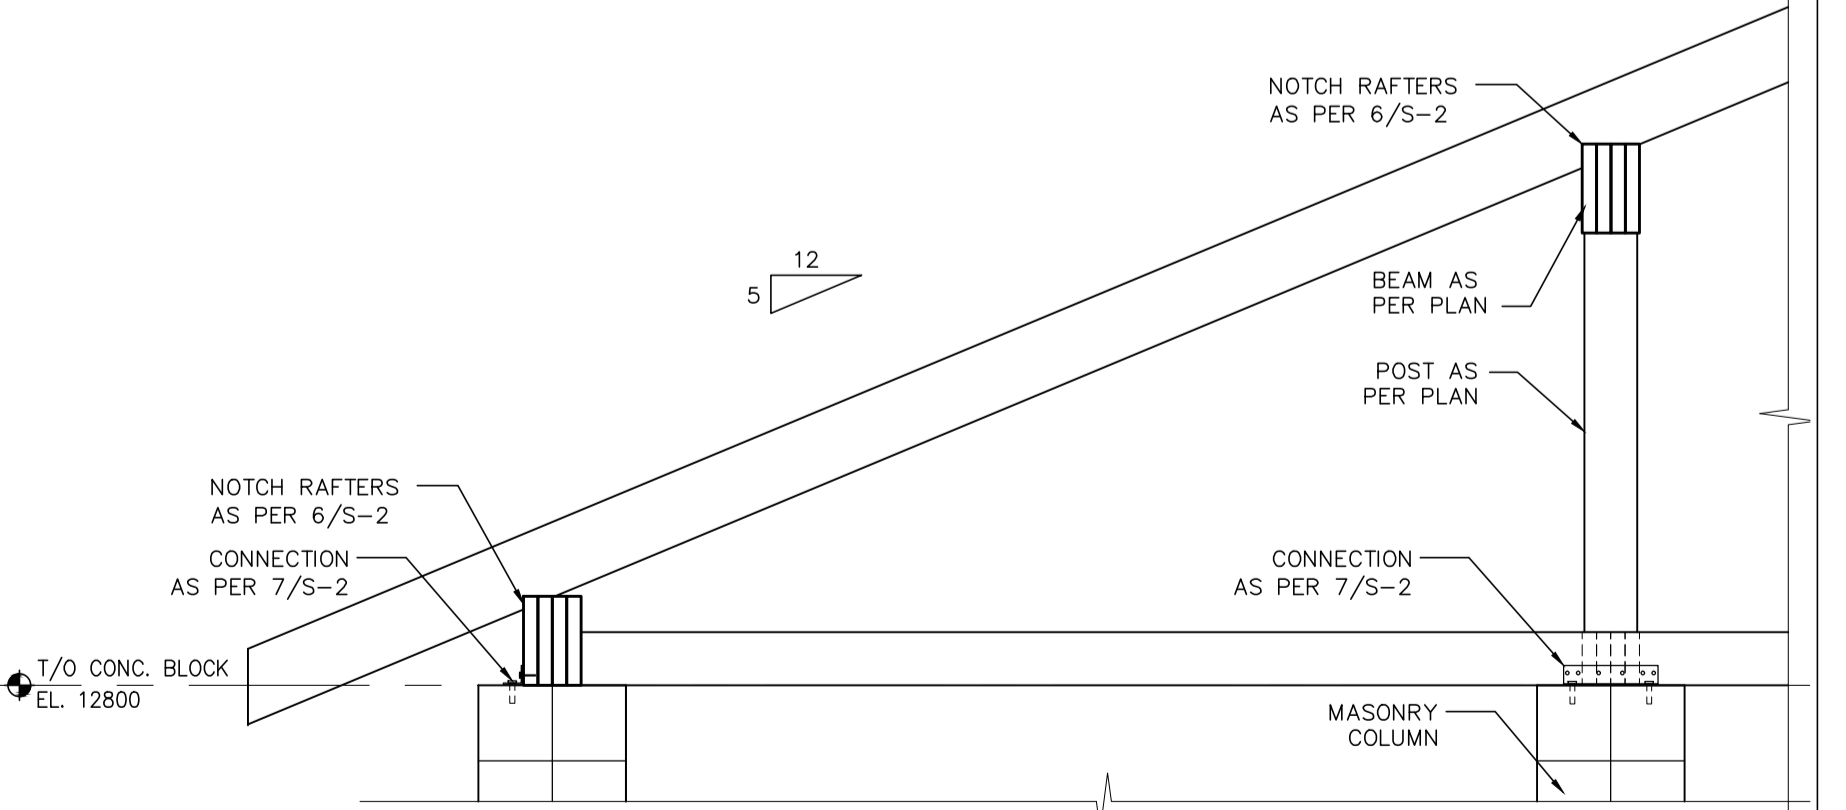

**8 TRENCH DRAIN DETAIL**  
S-2  
1:20

CONSULTANT:  
**REM**  
**Rempel Engineering & Management Ltd**  
1809 LORNE AVENUE,  
SASKATOON, SK., S7H  
1 Y5 PHONE: (306)  
343-8737 FAX: (306)  
343-8732  
WWW.REMPELENG.CA

Association of Professional Engineers & Geoscientists of Saskatchewan  
CERTIFICATE OF AUTHORIZATION  
**Rempel Engineering & Management Ltd.**  
Number C1122  
Permission to Consult held by:  
Discipline: **Structural** Sk. Reg. No. **09382** Signature: \_\_\_\_\_

PROFESSIONAL ENGINEER  
MEMBER 17006  
17-04-21  
YR. MN. DAY  
SASKATCHEWAN

- ISSUED FOR TENDER 17-04-21
- NOTES:  
1. THIS PLAN WAS PREPARED FOR THE GOVERNMENT'S INTERNAL PURPOSES ONLY. THE GOVERNMENT DOES NOT WARRANT THAT THIS PLAN IS APPROPRIATE FOR ANY OTHER PURPOSE OR LOCATION. NEITHER THE MINISTER NOR THE GOVERNMENT ACCEPTS ANY RESPONSIBILITY FOR ANY LOSSES OR DAMAGES ARISING FROM ANYONE USING THIS PLAN. THE USER MUST ENSURE THAT ANYTHING BUILT FROM THIS PLAN IS ADEQUATE AND SAFE FOR THE USER'S PARTICULAR SITE CONDITIONS. THIS SHALL INCLUDE, BUT SHALL NOT BE LIMITED TO, ALL FOUNDATION, STRUCTURAL, SAFETY, AND ANY OTHER APPLICABLE REQUIREMENTS.  
2. THE USER SHALL ALSO ENSURE THAT THIS PLAN WILL SUIT THE PARTICULAR SITE AND COMPLY WITH ANY OTHER RELEVANT FEDERAL, PROVINCIAL, OR MUNICIPAL REGULATIONS AND CODES WHICH MAY APPLY AT THE USER'S SITE.  
3. THE LOCATION OF THE UNDERGROUND SERVICES AS SHOWN IS APPROXIMATE ONLY. OTHER UNKNOWN SERVICES MAY EXIST IN THE VICINITY. PLEASE CHECK WITH THE APPROPRIATE UTILITY COMPANY AND THE PARK/SITE MAINTENANCE SUPERVISOR OR REPRESENTATIVE.  
4. IT IS THE RESPONSIBILITY OF ANYONE USING THIS PLAN FOR DESIGN PURPOSES TO VERIFY ALL INFORMATION SHOWN ON THIS PLAN. IT IS THE USER'S RESPONSIBILITY TO IDENTIFY ANY UTILITY INFRASTRUCTURE.

**MAURICE SOULODRE**  
ARCHITECT LTD  
1815C LORNE AVE  
SASKATOON, SK S7H 1Y5  
TEL (306) 955-0333  
FAX (306) 955-0549  
EMAIL soulorch@sasktel.net

PROJECT  
SERVICE CENTRE REPLACEMENT  
**MEADOW LAKE PROVINCIAL PARK**  
**SANDY BEACH CAMPGROUND**  
MINISTRY OF PARKS, CULTURE AND SPORT  
PARKS SERVICE BRANCH  
2ND FLOOR 3211 ALBERT STREET  
REGINA, SASKATCHEWAN  
S4S 5W6

DRAWING  
ROOF FRAMING PLAN  
& TYPICAL DETAILS

SCALE AS NOTED A1 SHEET  
PLOT APR. 21, 2017  
FILE 3556C (REM 15-8676)  
DATE APRIL, 2017  
DESIGN D.B.  
DRAWN N.N.

Ministry of Parks, Culture and Sport  
**MEADOW LAKE PROVINCIAL PARK SANDY BEACH CAMPGROUND**  
CAMPGROUND SERVICE CENTRE  
ROOF FRAMING PLAN & TYPICAL DETAILS  
PLAN NO. Sheet 15 of 24  
1008-30-F22-15C

DRAWING NO. **S-2**

By: Allan Webb of RNF Ventures Ltd. Date: May, 03/2017 Source: canetisk