




1 EAST BUILDING ELEVATION
1:50

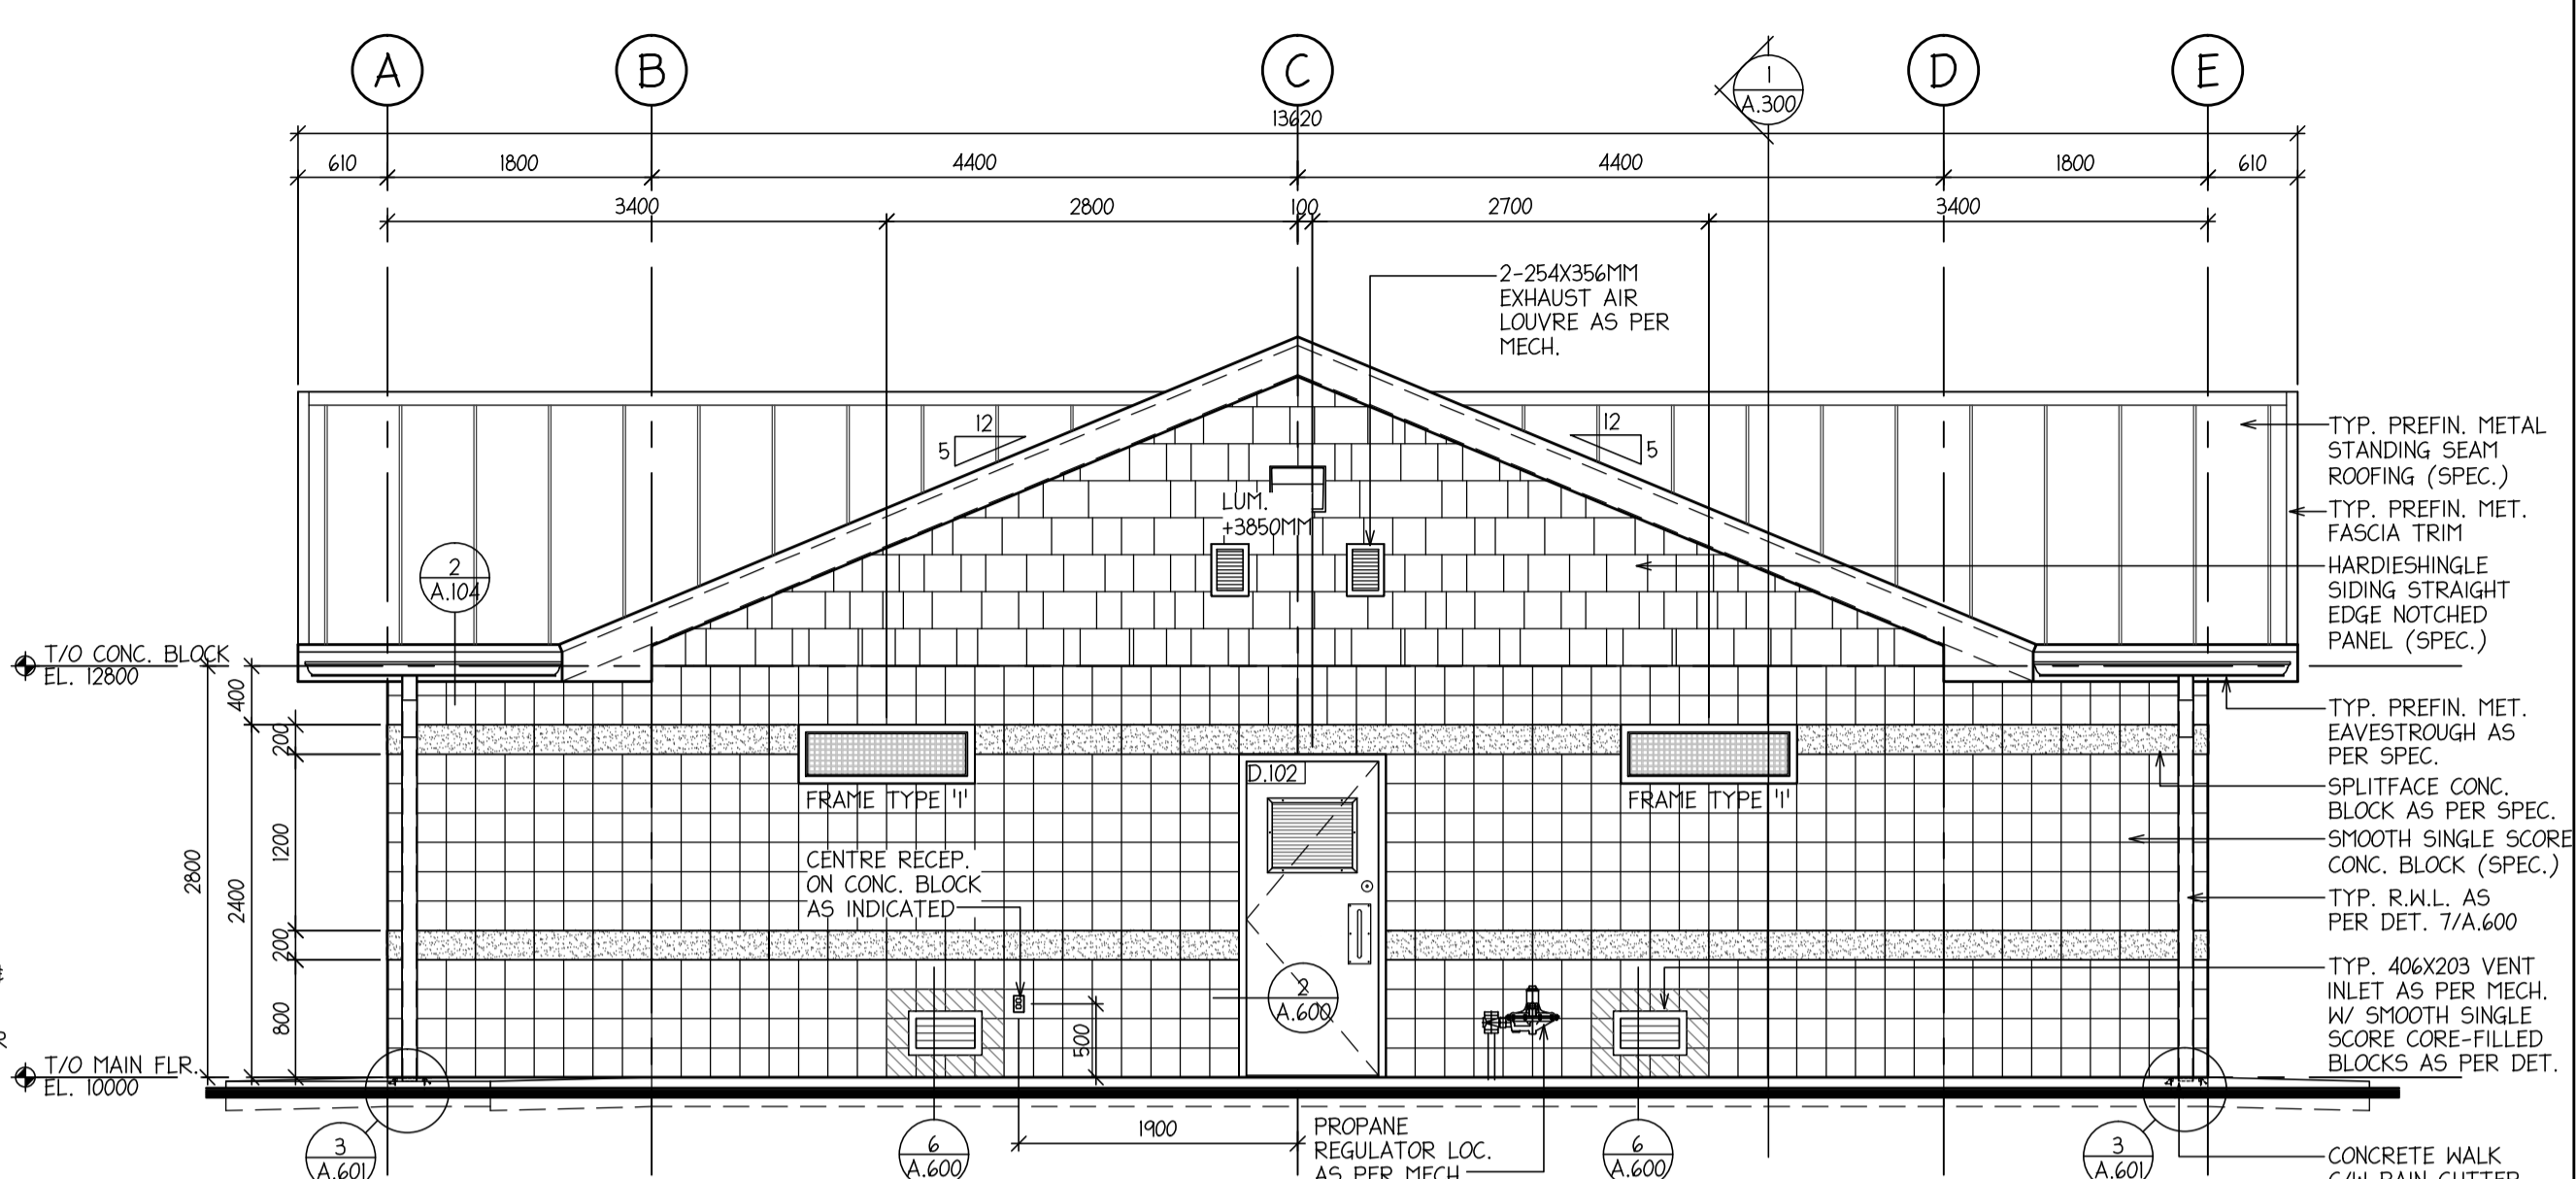

2 SOUTH BUILDING ELEVATION
1:50

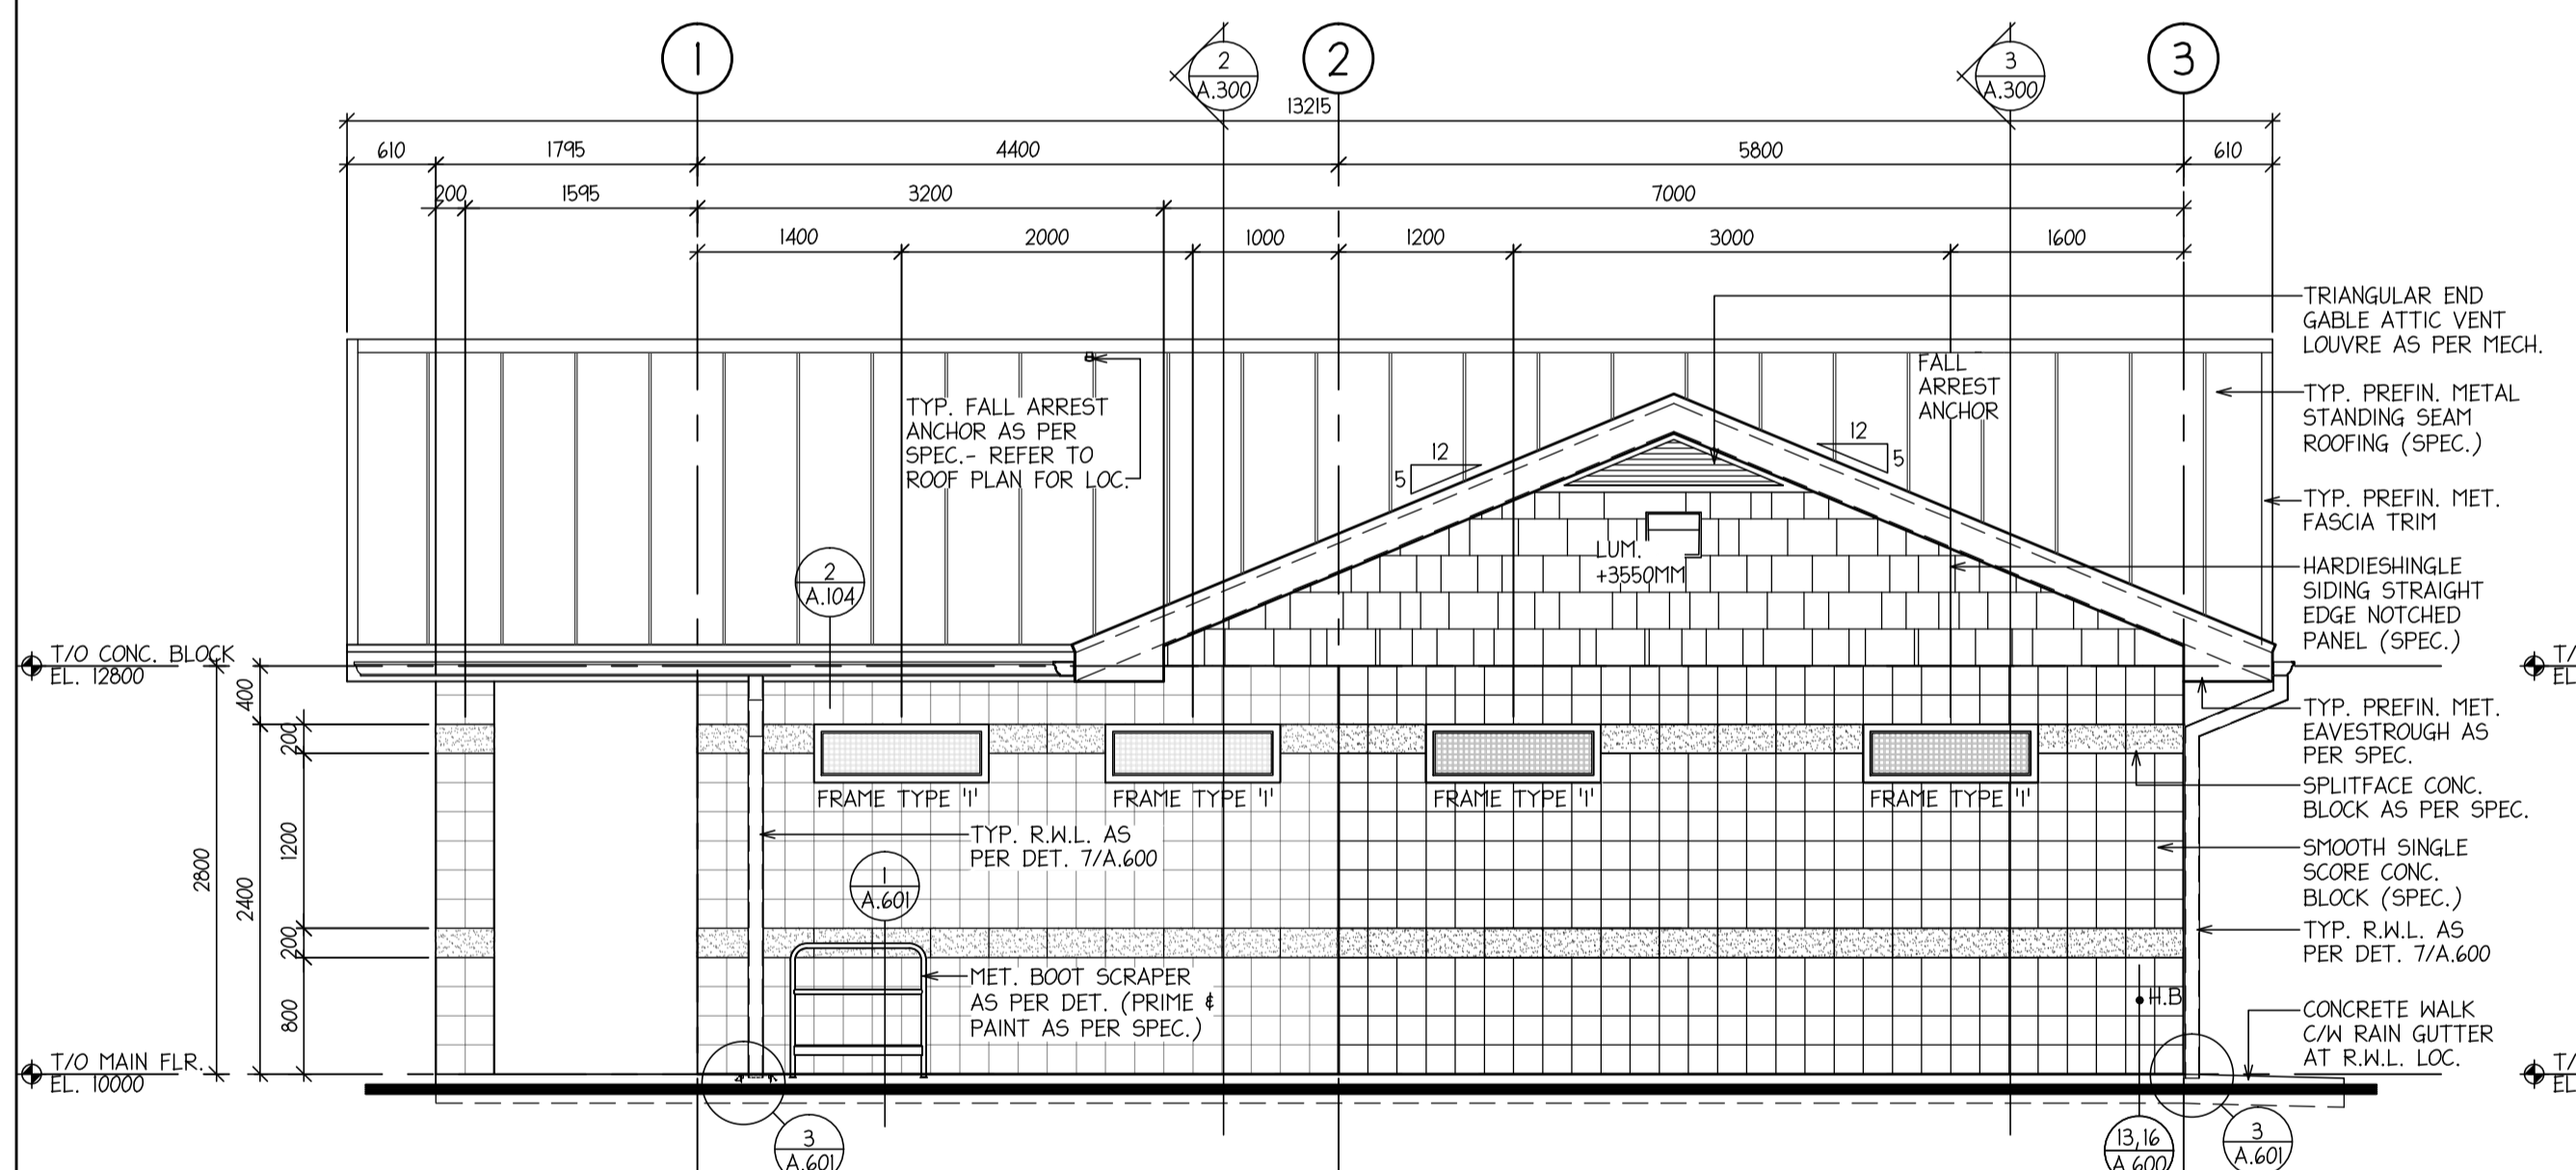

3 WEST BUILDING ELEVATION
1:50

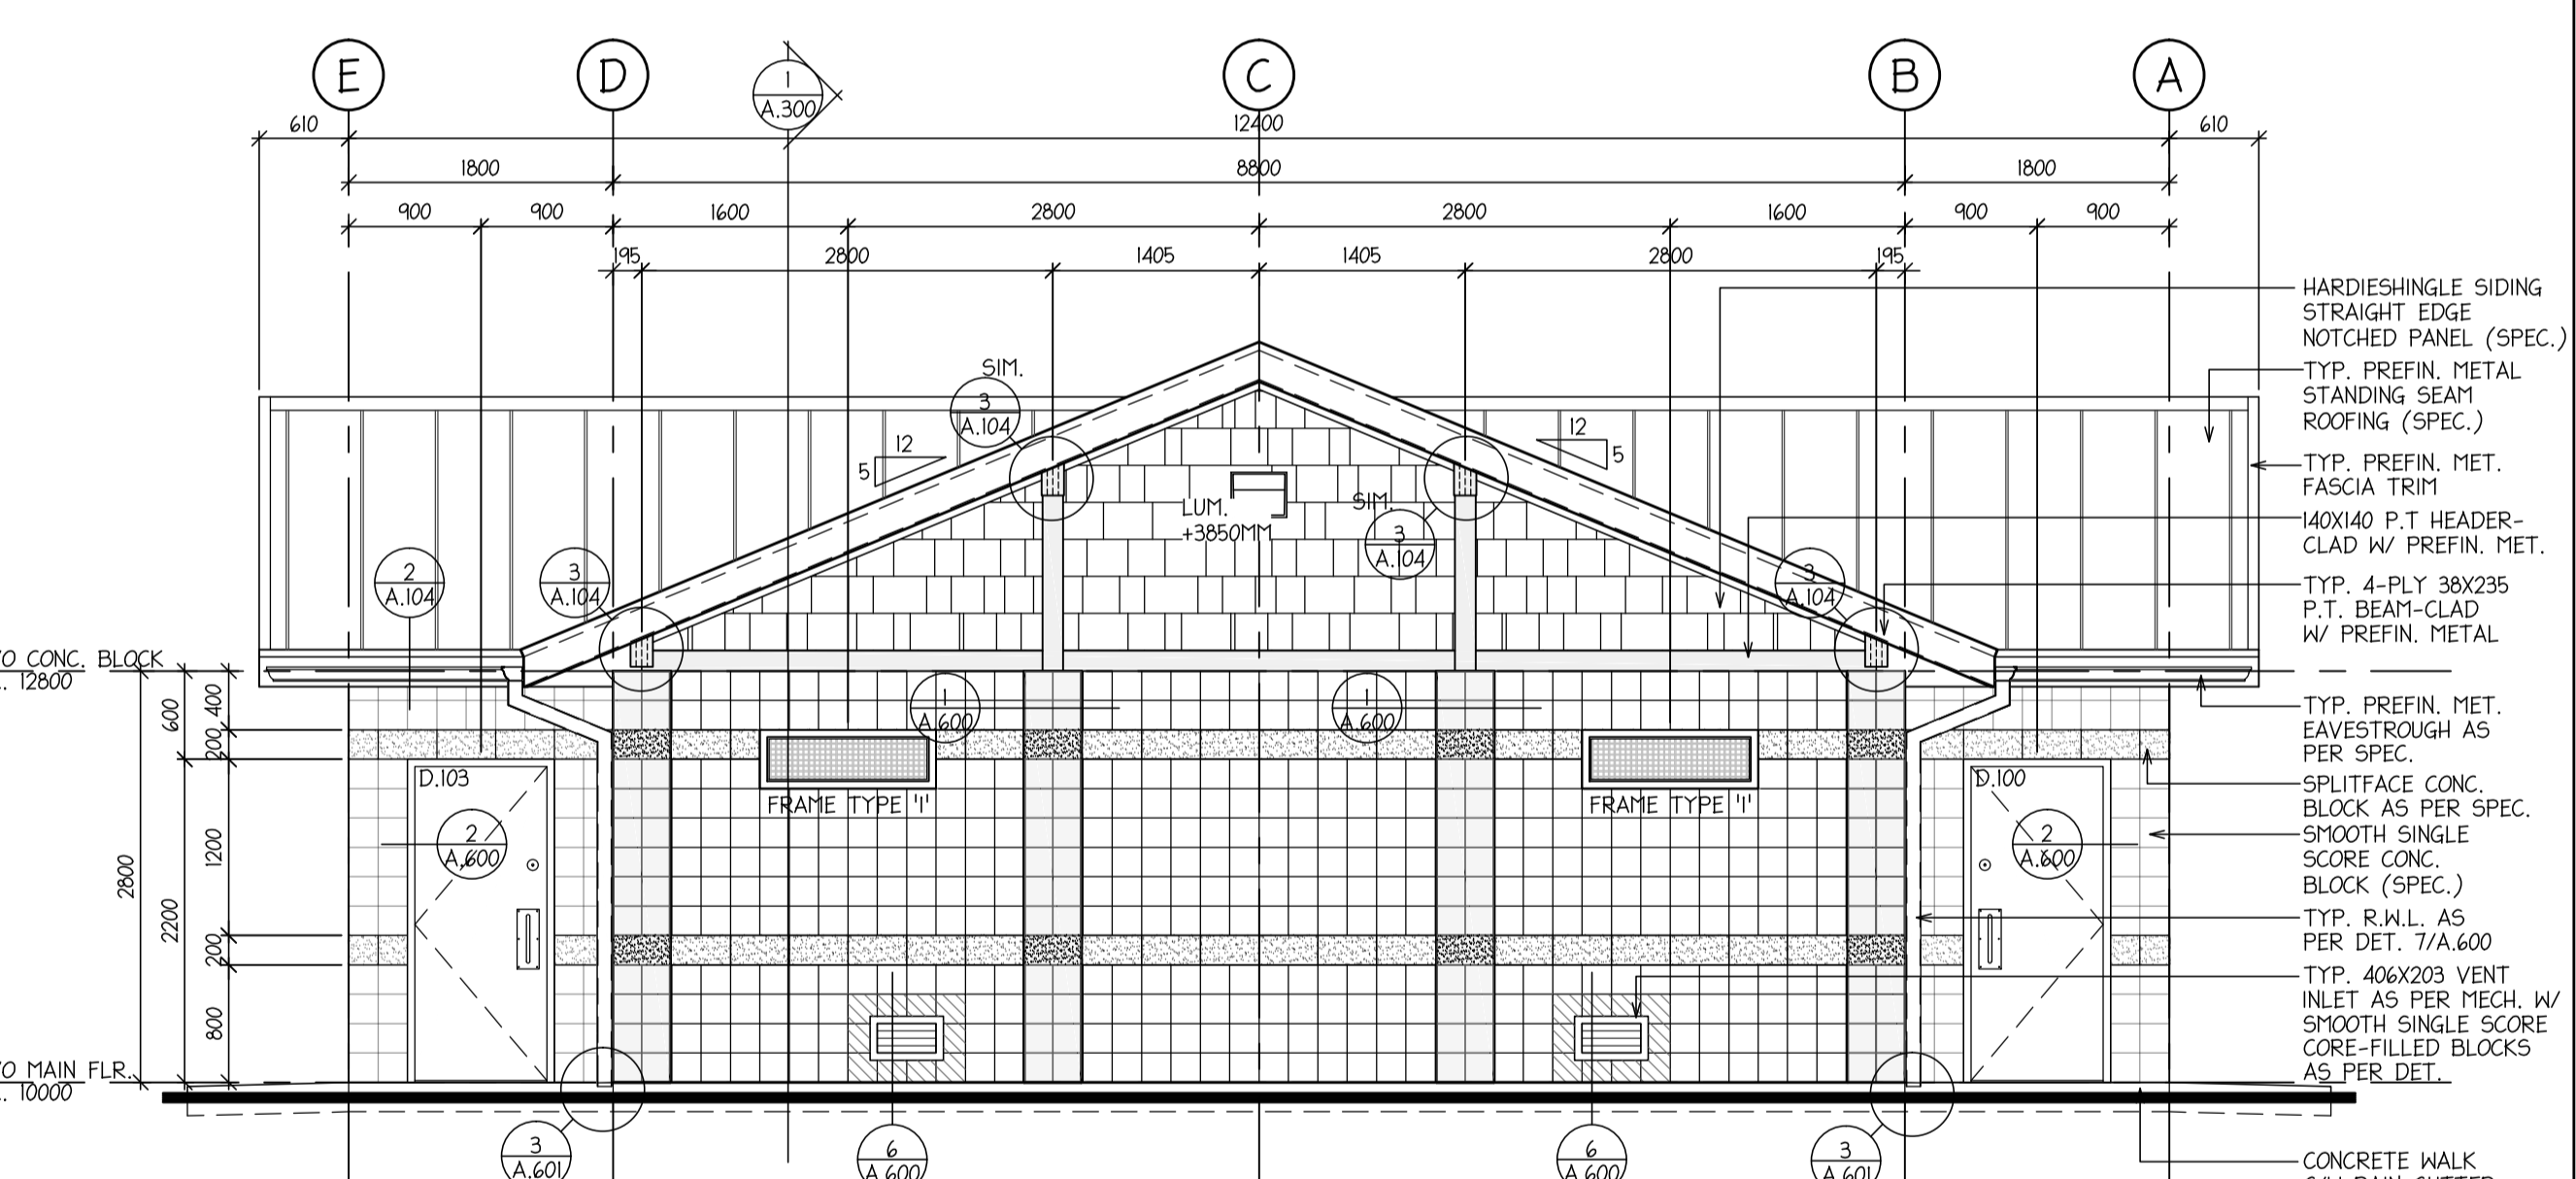

4 NORTH BUILDING ELEVATION
1:50

ISSUED FOR TENDER/CONSTRUCTION 19-04-17
 ISSUED FOR FINAL REVIEW 29-04-16
 ISSUED FOR REVIEW 31-03-16
 ISSUED FOR REVIEW 75% 28-03-16
 ISSUED FOR REVIEW 50% 11-03-16
 ISSUED FOR OWNER REVIEW 29-01-16

- NOTES:**
- THIS PLAN WAS PREPARED FOR THE GOVERNMENT'S INTERNAL PURPOSES ONLY. THE GOVERNMENT DOES NOT WARRANT THAT THIS PLAN IS APPROPRIATE FOR ANY OTHER PURPOSE OR LOCATION. NEITHER THE MINISTER NOR THE GOVERNMENT ACCEPTS ANY RESPONSIBILITY FOR ANY LOSSES OR DAMAGES ARISING FROM ANYONE USING THIS PLAN. THE USER MUST ENSURE THAT ANYTHING BUILT FROM THIS PLAN IS ADEQUATE AND SAFE FOR THE USER'S PARTICULAR SITE CONDITIONS. THIS SHALL INCLUDE, BUT SHALL NOT BE LIMITED TO, ALL FOUNDATION, STRUCTURAL, SAFETY, AND ANY OTHER APPLICABLE REQUIREMENTS.
 - THE USER SHALL ALSO ENSURE THAT THIS PLAN WILL SUIT THE PARTICULAR SITE AND COMPLY WITH ANY OTHER RELEVANT FEDERAL, PROVINCIAL, OR MUNICIPAL REGULATIONS AND CODES WHICH MAY APPLY AT THE USER'S SITE.
 - THE LOCATION OF THE UNDERGROUND SERVICES AS SHOWN IS APPROXIMATE ONLY. OTHER UNKNOWN SERVICES MAY EXIST IN THE VICINITY. PLEASE CHECK WITH THE APPROPRIATE UTILITY COMPANY AND THE PARK/SITE MAINTENANCE SUPERVISOR OR REPRESENTATIVE.
 - IT IS THE RESPONSIBILITY OF ANYONE USING THIS PLAN FOR DESIGN PURPOSES TO VERIFY ALL INFORMATION SHOWN ON THIS PLAN. IT IS THE USER'S RESPONSIBILITY TO IDENTIFY ANY UTILITY INFRASTRUCTURE.

MAURICE SOULODRE
 ARCHITECT LTD
 1815C LORNE AVE
 SASKATOON, SK S7H 1Y5
 TEL (306) 955-0333
 FAX (306) 955-0549
 EMAIL soularch@sasktel.net

PROJECT
 SERVICE CENTRE REPLACEMENT
 MEADOW LAKE
 PROVINCIAL PARK
SANDY BEACH
 CAMPGROUND
 MINISTRY OF PARKS, CULTURE AND SPORT
 PARKS SERVICE BRANCH
 2nd FLOOR 3211 ALBERT STREET
 REGINA, SASKATCHEWAN
 S4S 5W6

DRAWING
 BUILDING ELEVATIONS

SCALE: 1:50 (NOT)
 PLOTTED: 19-04-2017
 FILE: 3556C
 DATE: APRIL 2017
 DESIGN: MS
 DRAWN: DU

DRAWING NO. **A.200**

	MEADOW LAKE PROVINCIAL PARK	LOCATION
	SANDY BEACH CAMPGROUND	
SERVICE CENTRE REPLACEMENT BUILDING ELEVATIONS	PLAN NO. SHEET 7 OF 24 1008-30-F22-15C	