


NOTE: TILE INSTALLER TO VERIFY ALL DIMENSIONS, THAT INDICATE REFERENCE POINTS (TYPICALLY ALIGNS WITH OTHER FIXTURES)

NOTE: T16 TILE COMES IN STAGGERED PATTERN ON 305x305mm MESH BACKING

STRUCTURAL ENGINEER & CC TO VERIFY TRANSFORMER LOCATION ACCORDING TO SITE SPECIFIC CONDITIONS

NOTES:
1. SEE DRAWING A-4.0 FOR EQUIPMENT SCHEDULE.

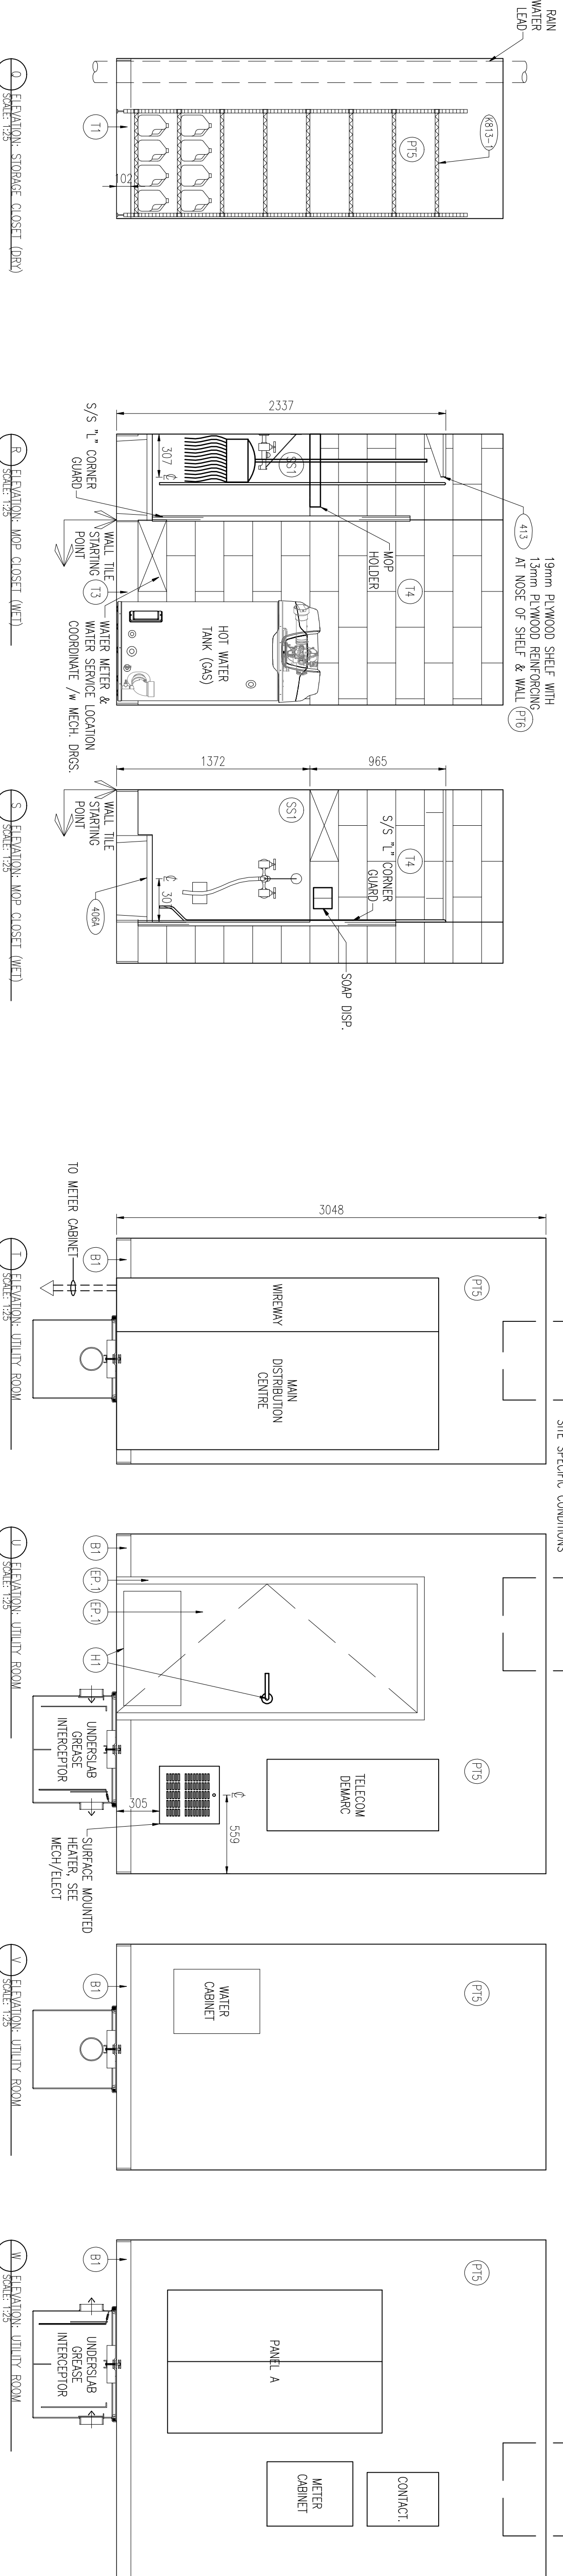

REVISION #1	16.04.22
ISSUED FOR PERMIT & CONSTRUCTION	16.04.04
90% PROCESS SET	16.03.18
50% PROCESS SET	16.02.19
ISSUED TO PROJECT ARCHITECT	15.10.20

R E V I S I O N S

No.	Description	Date
1	THIS DRAWING IS THE PROPERTY OF A&W FOOD SERVICES OF CANADA INC. ANY REPRODUCTION OR USE OF THIS DRAWING WITHOUT THE WRITTEN PERMISSION OF A&W FOOD SERVICES OF CANADA INC. IS STRICTLY PROHIBITED. THE ARCHITECT ASSUMES NO LIABILITY FOR THE ACCURACY OF THE INFORMATION PROVIDED HEREON AND ALL DIMENSIONS TO THE OWNER & A&W FOOD SERVICES OF CANADA INC. SHALL PREVAIL OVER ANY DIMENSIONS SHOWN ON THIS DRAWING. THE ARCHITECT ASSUMES NO LIABILITY FOR THE ACCURACY OF THE INFORMATION PROVIDED HEREON AND ALL DIMENSIONS TO THE OWNER & A&W FOOD SERVICES OF CANADA INC. SHALL PREVAIL OVER ANY DIMENSIONS SHOWN ON THIS DRAWING.	

PROJECT: A&W FOOD SERVICES OF CANADA INC. 2015 GRING CONCEPT DESIGN 11401 PALMWAY AVE NORTH BATTLEFORD, SK

CLIENT: RNF VENTURES LTD. 11001 24th Street North Battleford, SK S1R 2B9

ARCHITECT: PRAKASH ENGINEERING ARCHITECTS 700-11th Street North Battleford, SK S1R 2B9

DATE: OCTOBER 30, 2015

PROJECT: INTERIOR ELEVATIONS & FINISHES (WASHROOM, MOP CLOSET, UTILITY ROOM)

PROJECT NUMBER: A-12.0