


AA ELEVATION: DINING ROOM


NOTE:  
BOXES WITH 'X' REPRESENTS  

NOTES:  
1. SEE DRAWING A-9.0 FOR EQUIPMENT SCHEDULE.

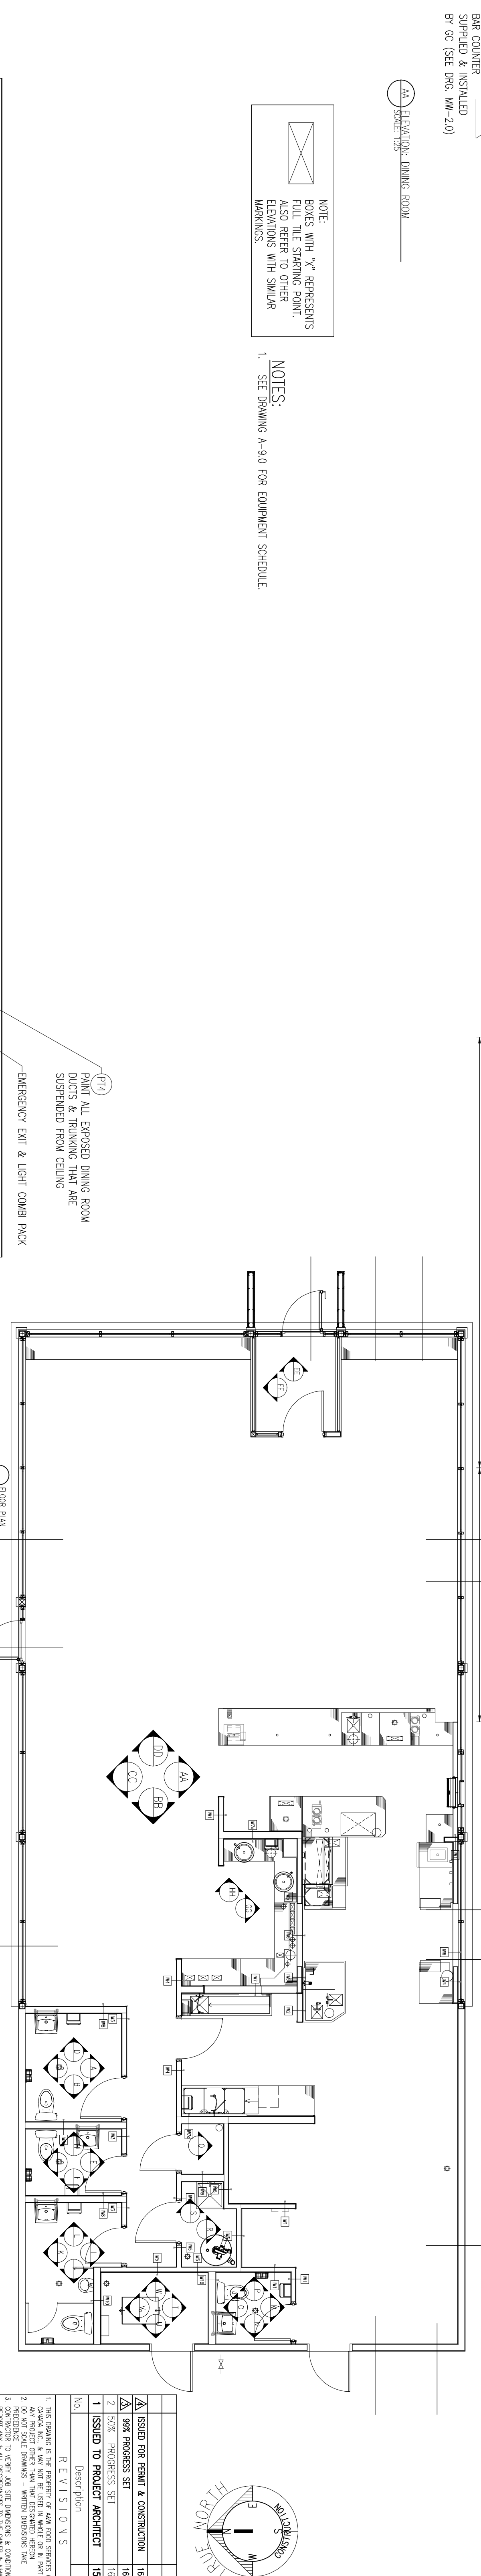

BB ELEVATION: DINING ROOM

FOR KITCHEN ELEVATIONS

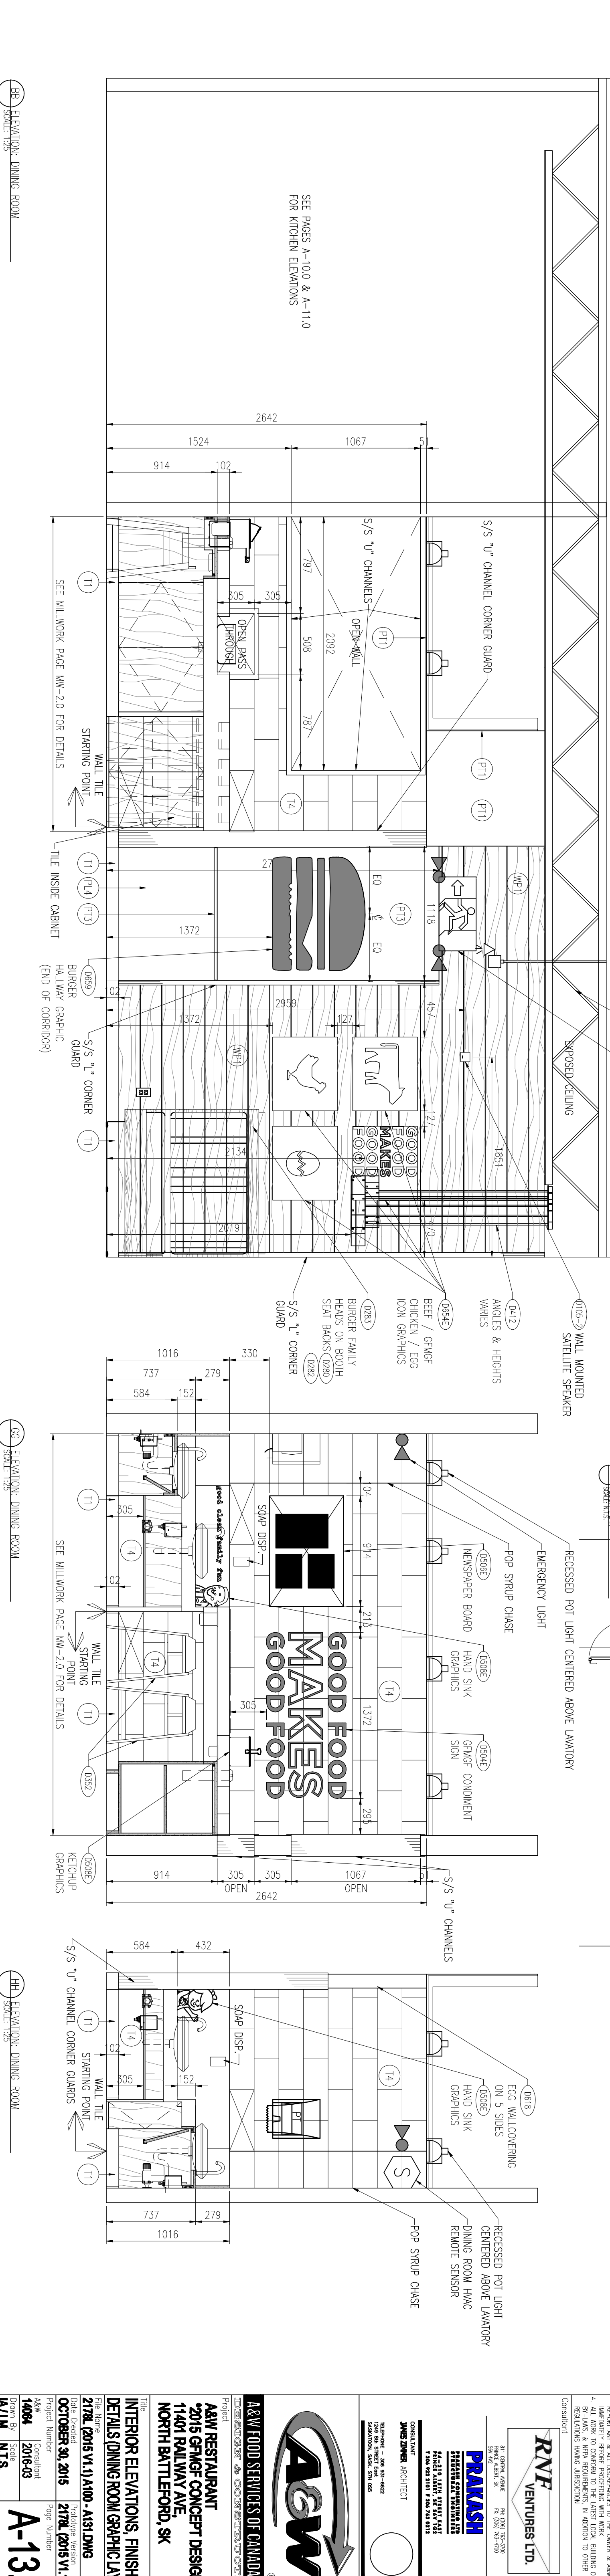

CC ELEVATION: DINING ROOM

DD ELEVATION: DINING ROOM


---	--	---	--

**REVISIONS**  
No.	Description	Date
1	ISSUED FOR PERMIT & CONSTRUCTION	16.04.04
2	90% PROCESS SET	16.03.18
3	50% PROCESS SET	16.02.19
4	ISSUED TO PROJECT ARCHITECT	15.10.30





