
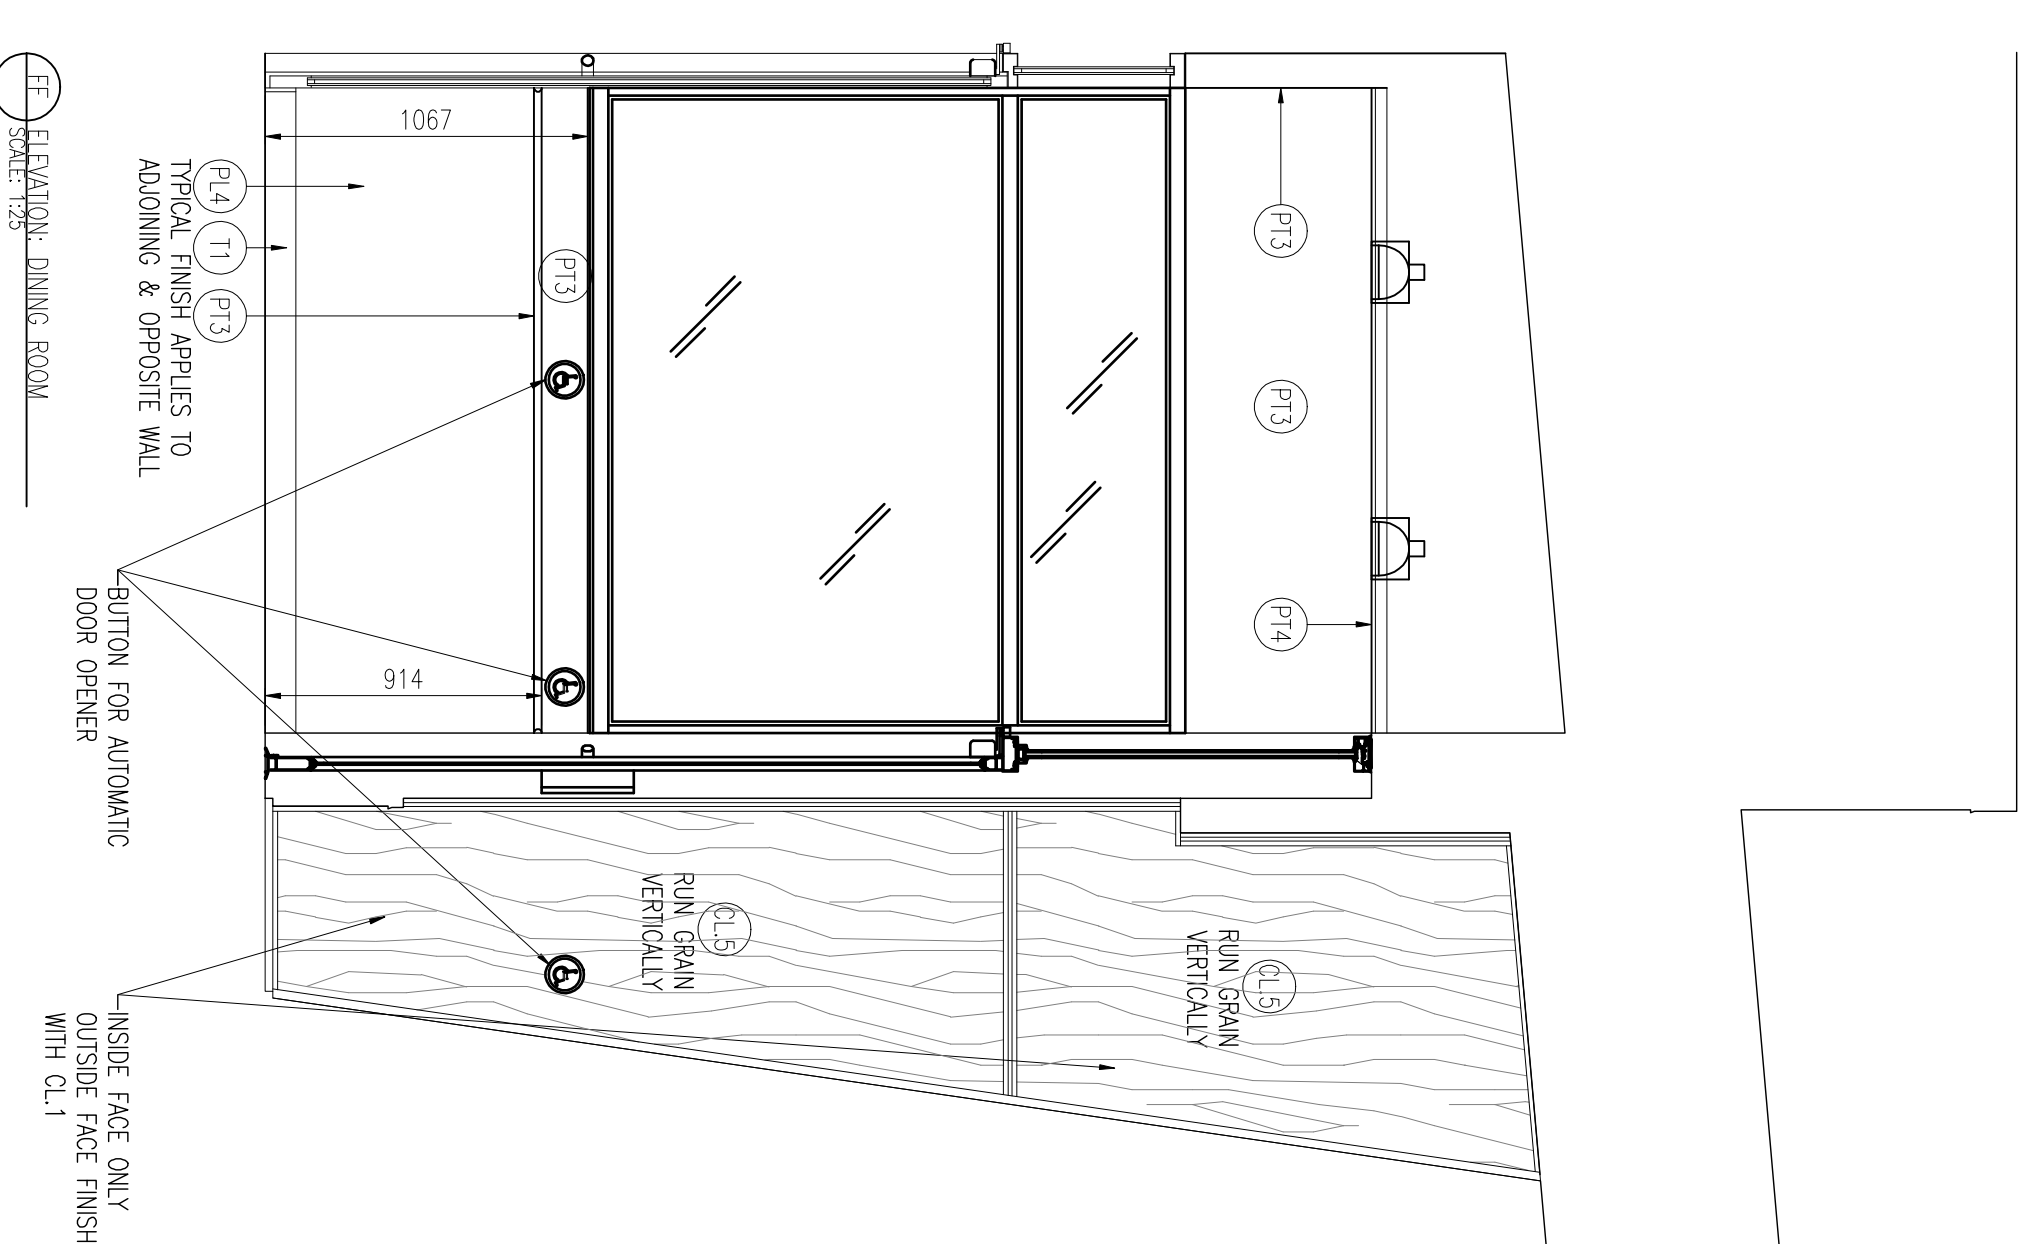
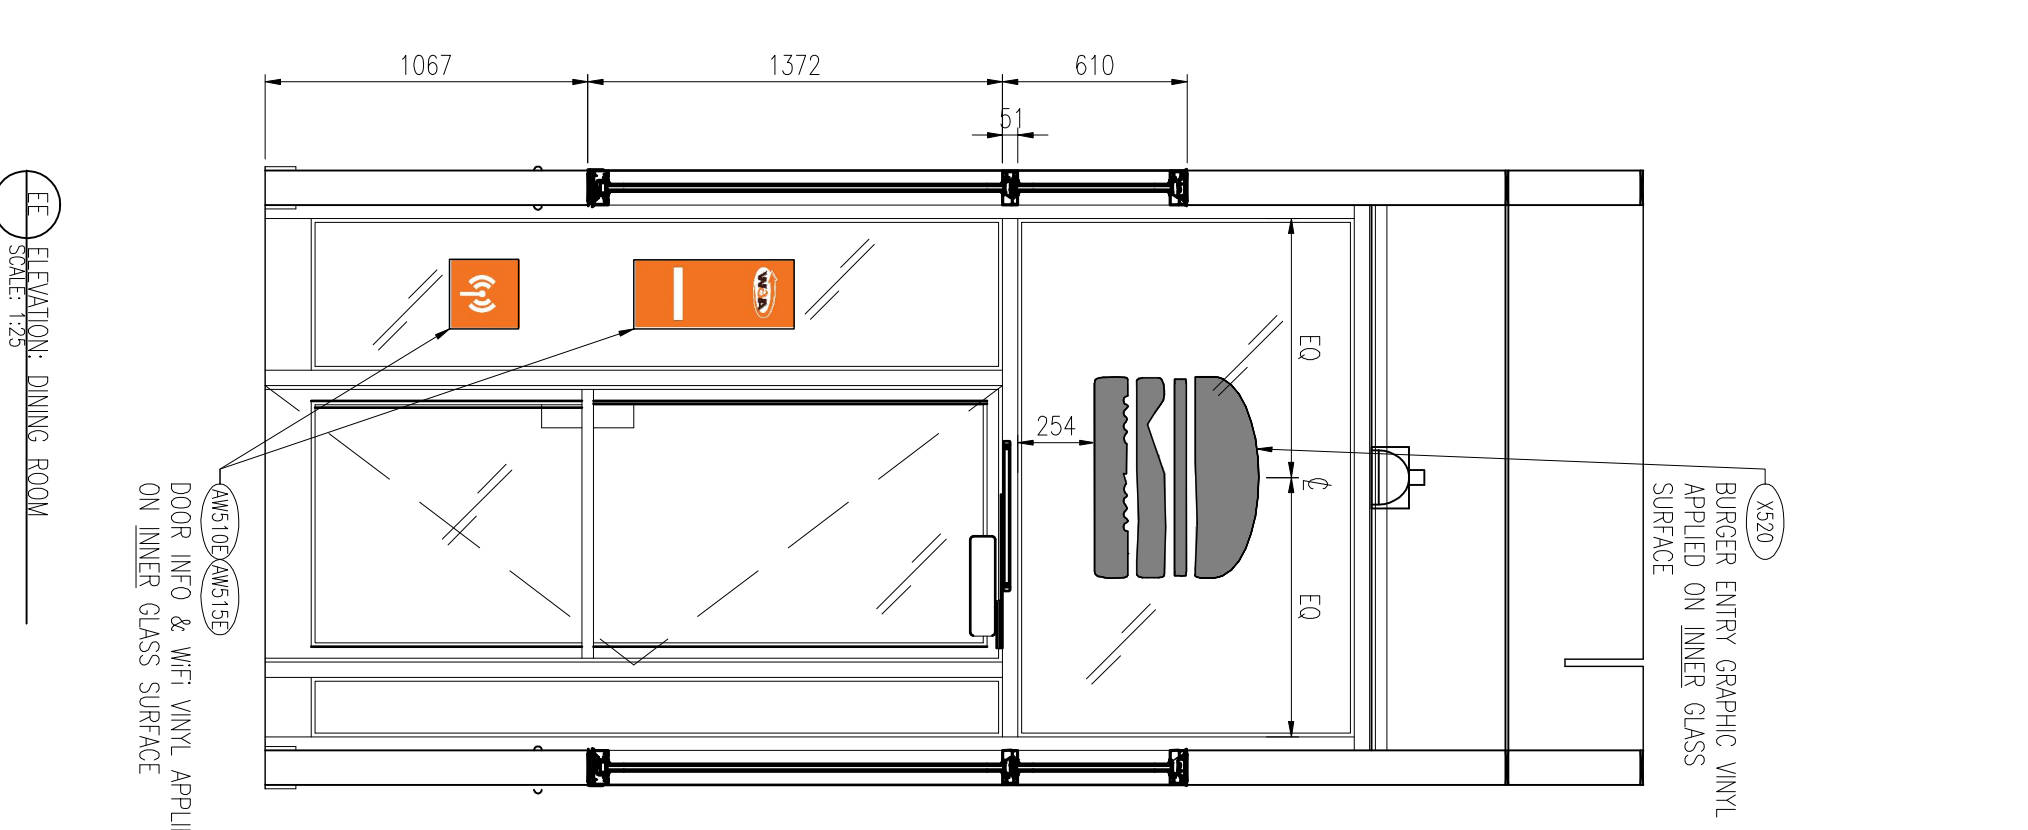


NOTE:
PANELS)

CE ELEVATION: DINING ROOM

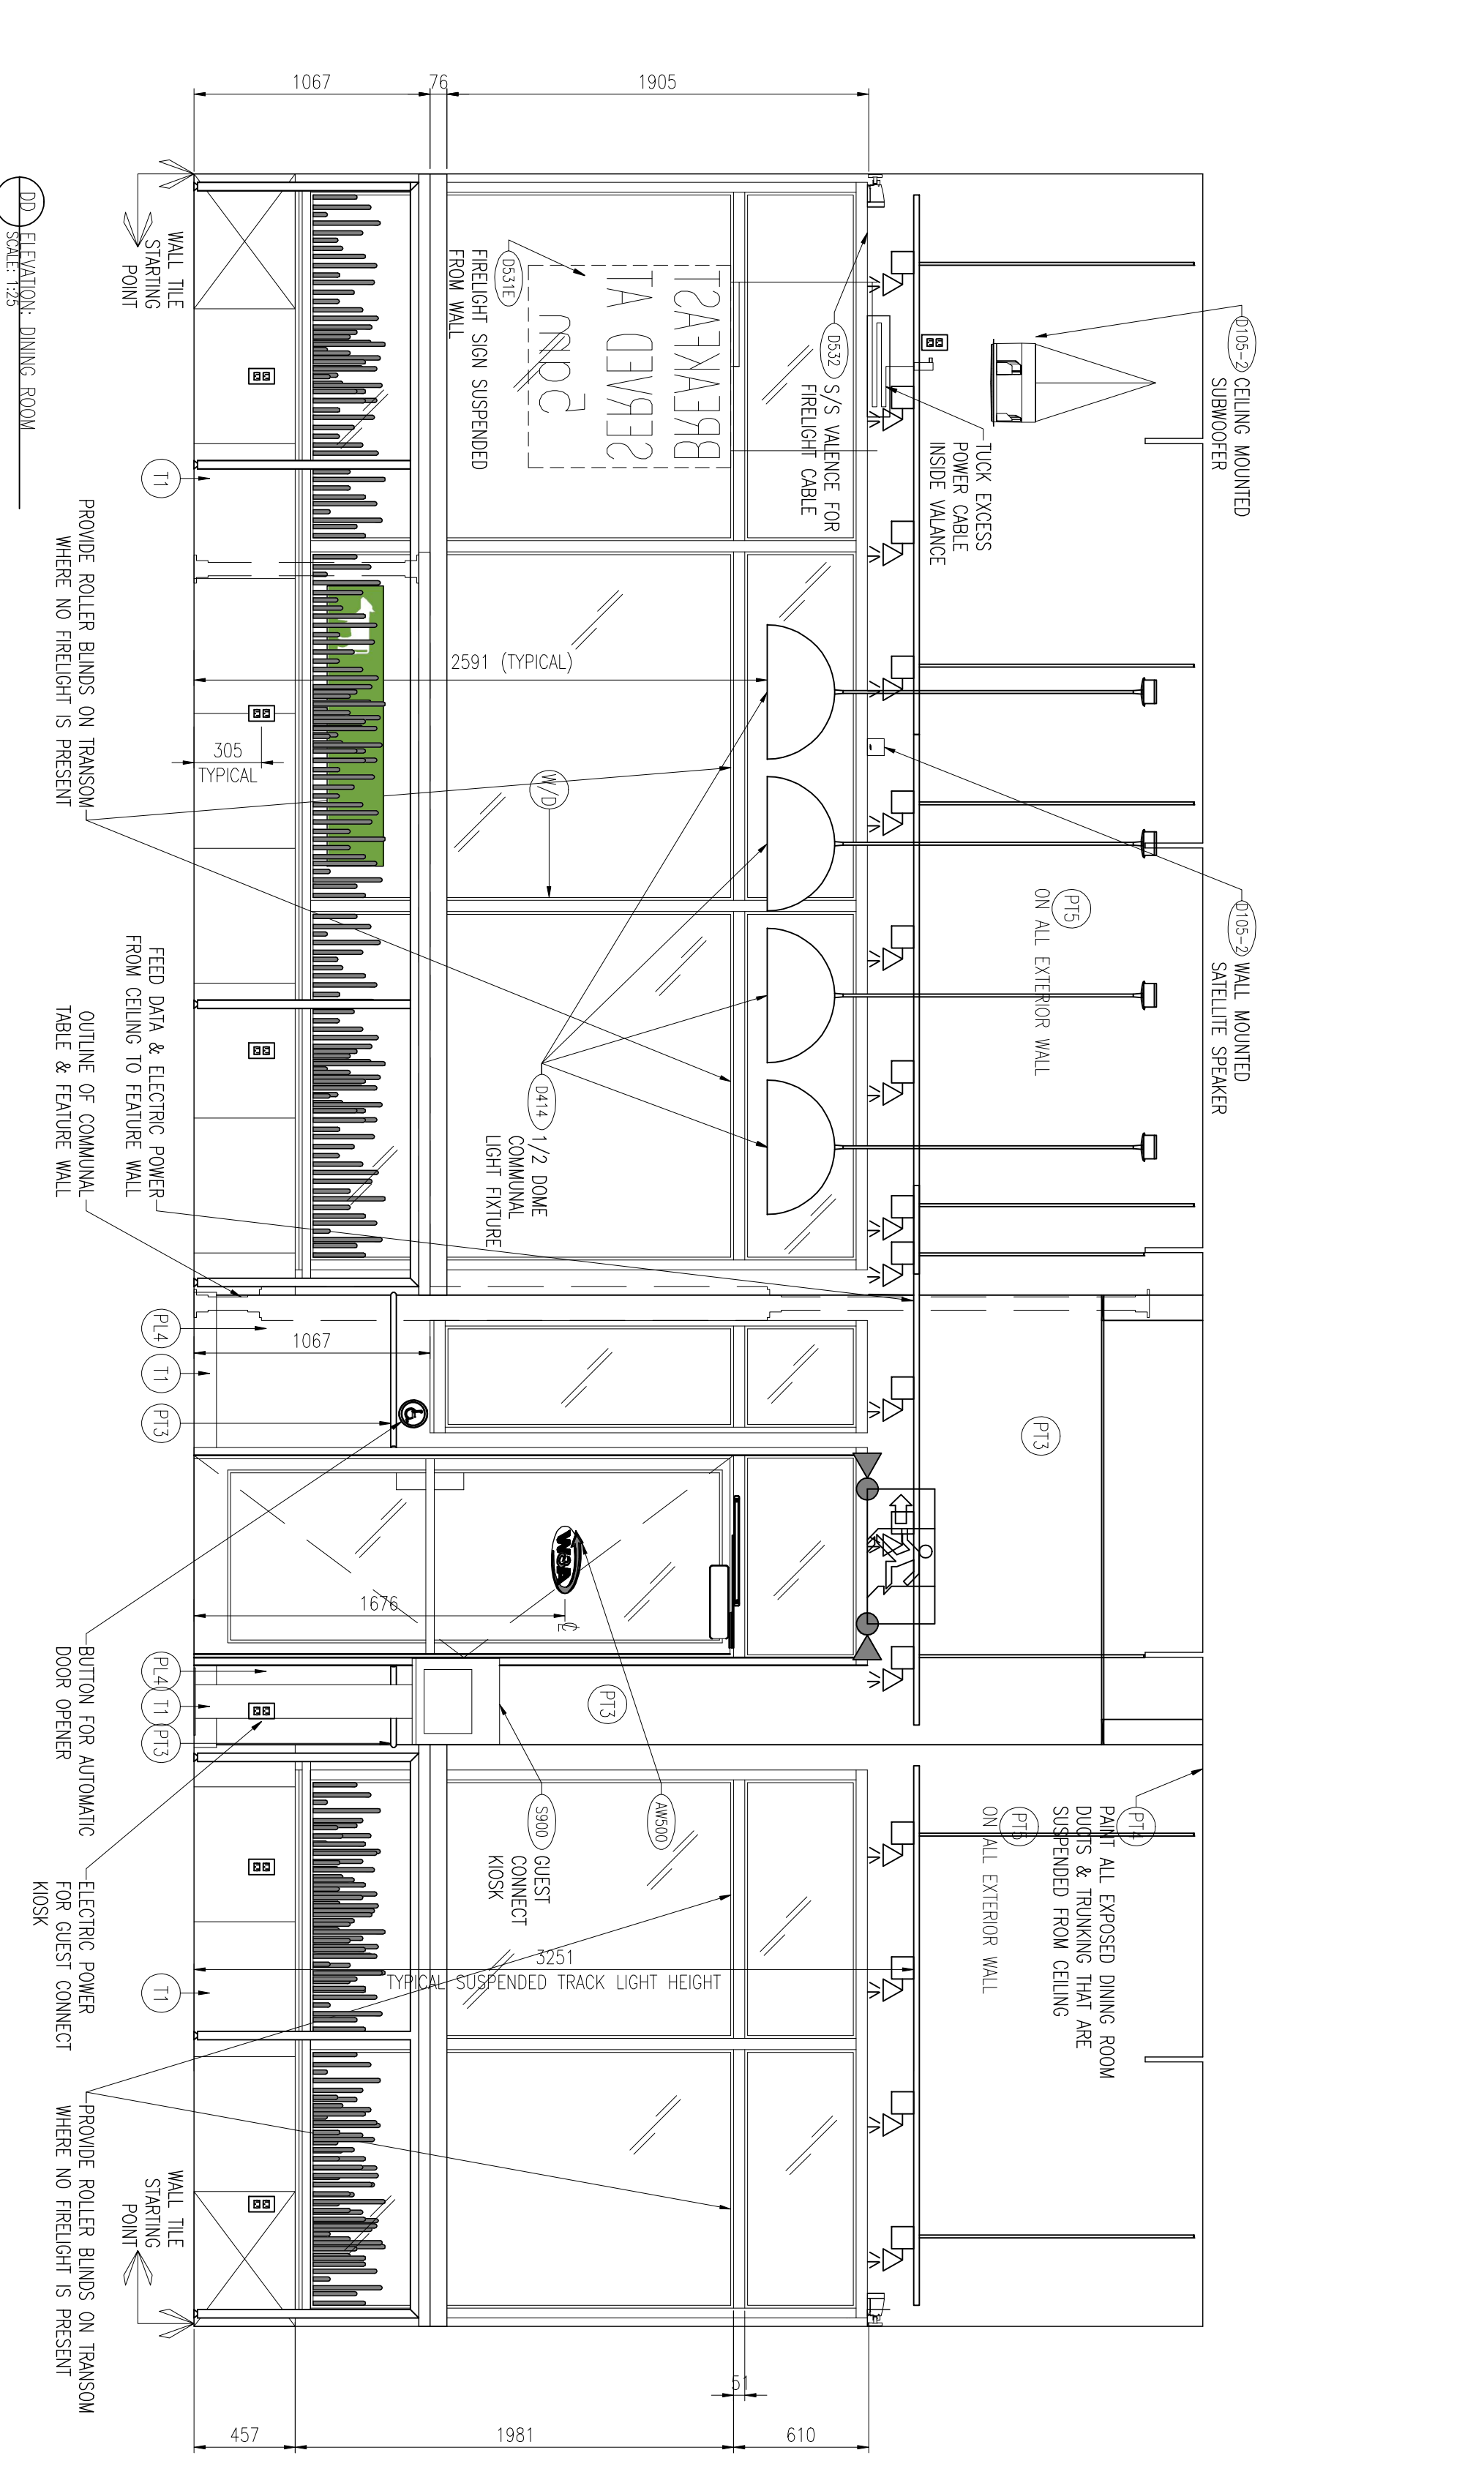

NOTES:
1. SEE DRAWING A-9.0 FOR EQUIPMENT SCHEDULE

1. THIS DRAWING IS THE PROPERTY OF A&W FOOD SERVICES OF CANADA INC. ANY REPRODUCTION OR TRANSMISSION OF THIS DRAWING WITHOUT THE WRITTEN PERMISSION OF A&W FOOD SERVICES OF CANADA INC. IS PROHIBITED.	16.04.04
2. ANY PROJECT OTHER THAN THAT DESCRIBED DESIGN HEREIN IS THE PROPERTY OF A&W FOOD SERVICES OF CANADA INC. AND IS NOT TO BE REPRODUCED OR TRANSMITTED IN ANY FORM OR BY ANY MEANS, ELECTRONIC OR MECHANICAL, INCLUDING PHOTOCOPYING, RECORDING AND ALL INFORMATION TO THE OWNER & A&W FOOD SERVICES OF CANADA INC. WITHOUT THE WRITTEN PERMISSION OF A&W FOOD SERVICES OF CANADA INC.	16.03.18
3. ALL WORK IS TO BE DONE IN ACCORDANCE WITH THE CANADIAN CODES, STANDARDS & REGULATIONS, IN ADDITION TO OTHER APPLICABLE STANDARDS AND REGULATIONS.	16.02.19

REVISIONS

No.	Description	Date
1	ISSUED FOR PERMIT & CONSTRUCTION	16.04.04
2	90% PROGRESS SET	16.03.18
3	50% PROGRESS SET	16.02.19
4	ISSUED TO PROJECT ARCHITECT	15.10.20

PROJECT: A&W FOOD SERVICES OF CANADA INC.
 2015 GRANG CONCEPT DESIGN
 11401 BALMAIN AVE
 NORTH BATHURFORD, SK

DESIGNER: RNF VENTURES LTD.


DATE: 2015.11.19.100 - A-13.1.DWG
 27th OCTOBER 2015

PROJECT NUMBER: A-13.1
 DRAWING NUMBER: A-13.1